


NOTES:

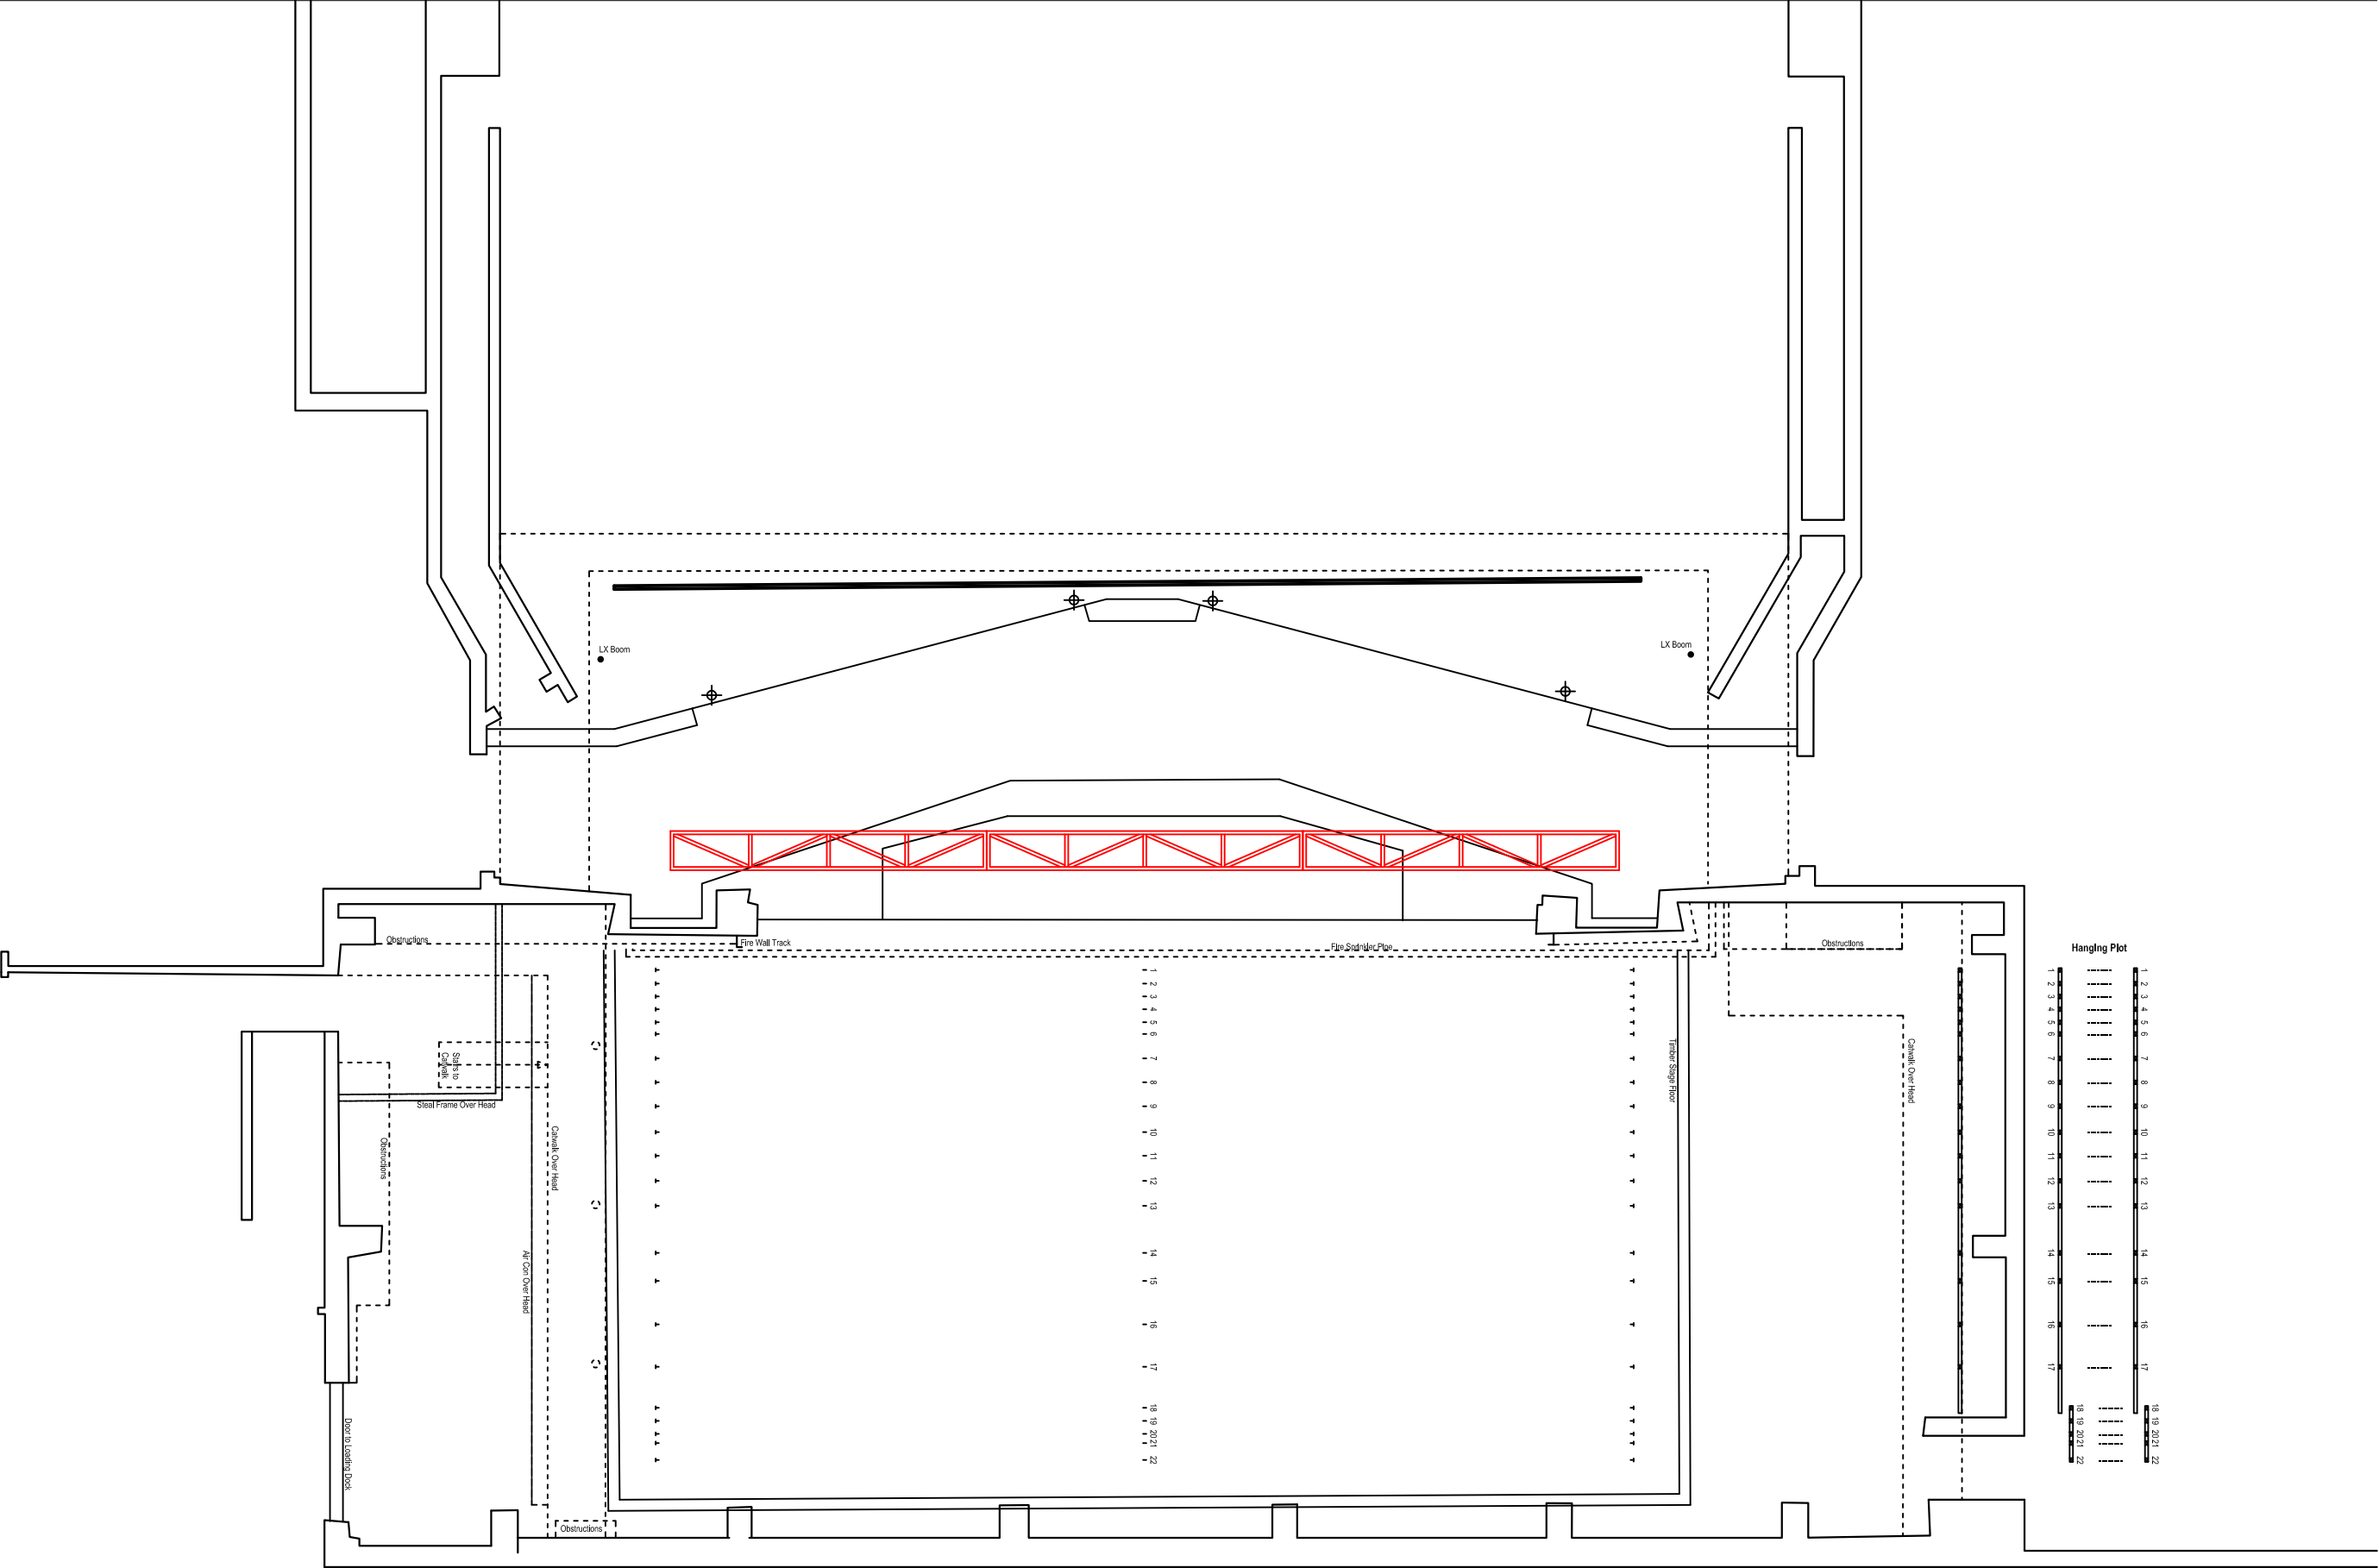

Citric Entertainment

Sydney Australia
Tel. +61 (0) 407072116
Email. josh@citricentertainment.com
www.citricentertainment.com

© Citric Entertainment

EVENT / SHOW:

-

VENUE:

Laycock St Theatre
Gosford

TITLE:

Venue CAD Plan

DWG NO.:

-LST-CAD-01

REV.:

Rev B (7/10/2008)

DATE:

30/08/2008

SCALE:

1:100

on A3

This drawing is issued for Information Purposes Only. The accuracy, reliability or completeness of this drawing is not guaranteed and must be independently checked before it is used for construction or other purposes.